


File location: P:\6 Schemes\SCHHEMES 2017\6 Integrated Transport\197925 - Toddington Rd Tebworth - Detailed design\CAD\3. Work Area\CBC-197925-CON-000-002 RevA.dwg User:Daniel Kyan Time: 12 January 2018 15:40:16

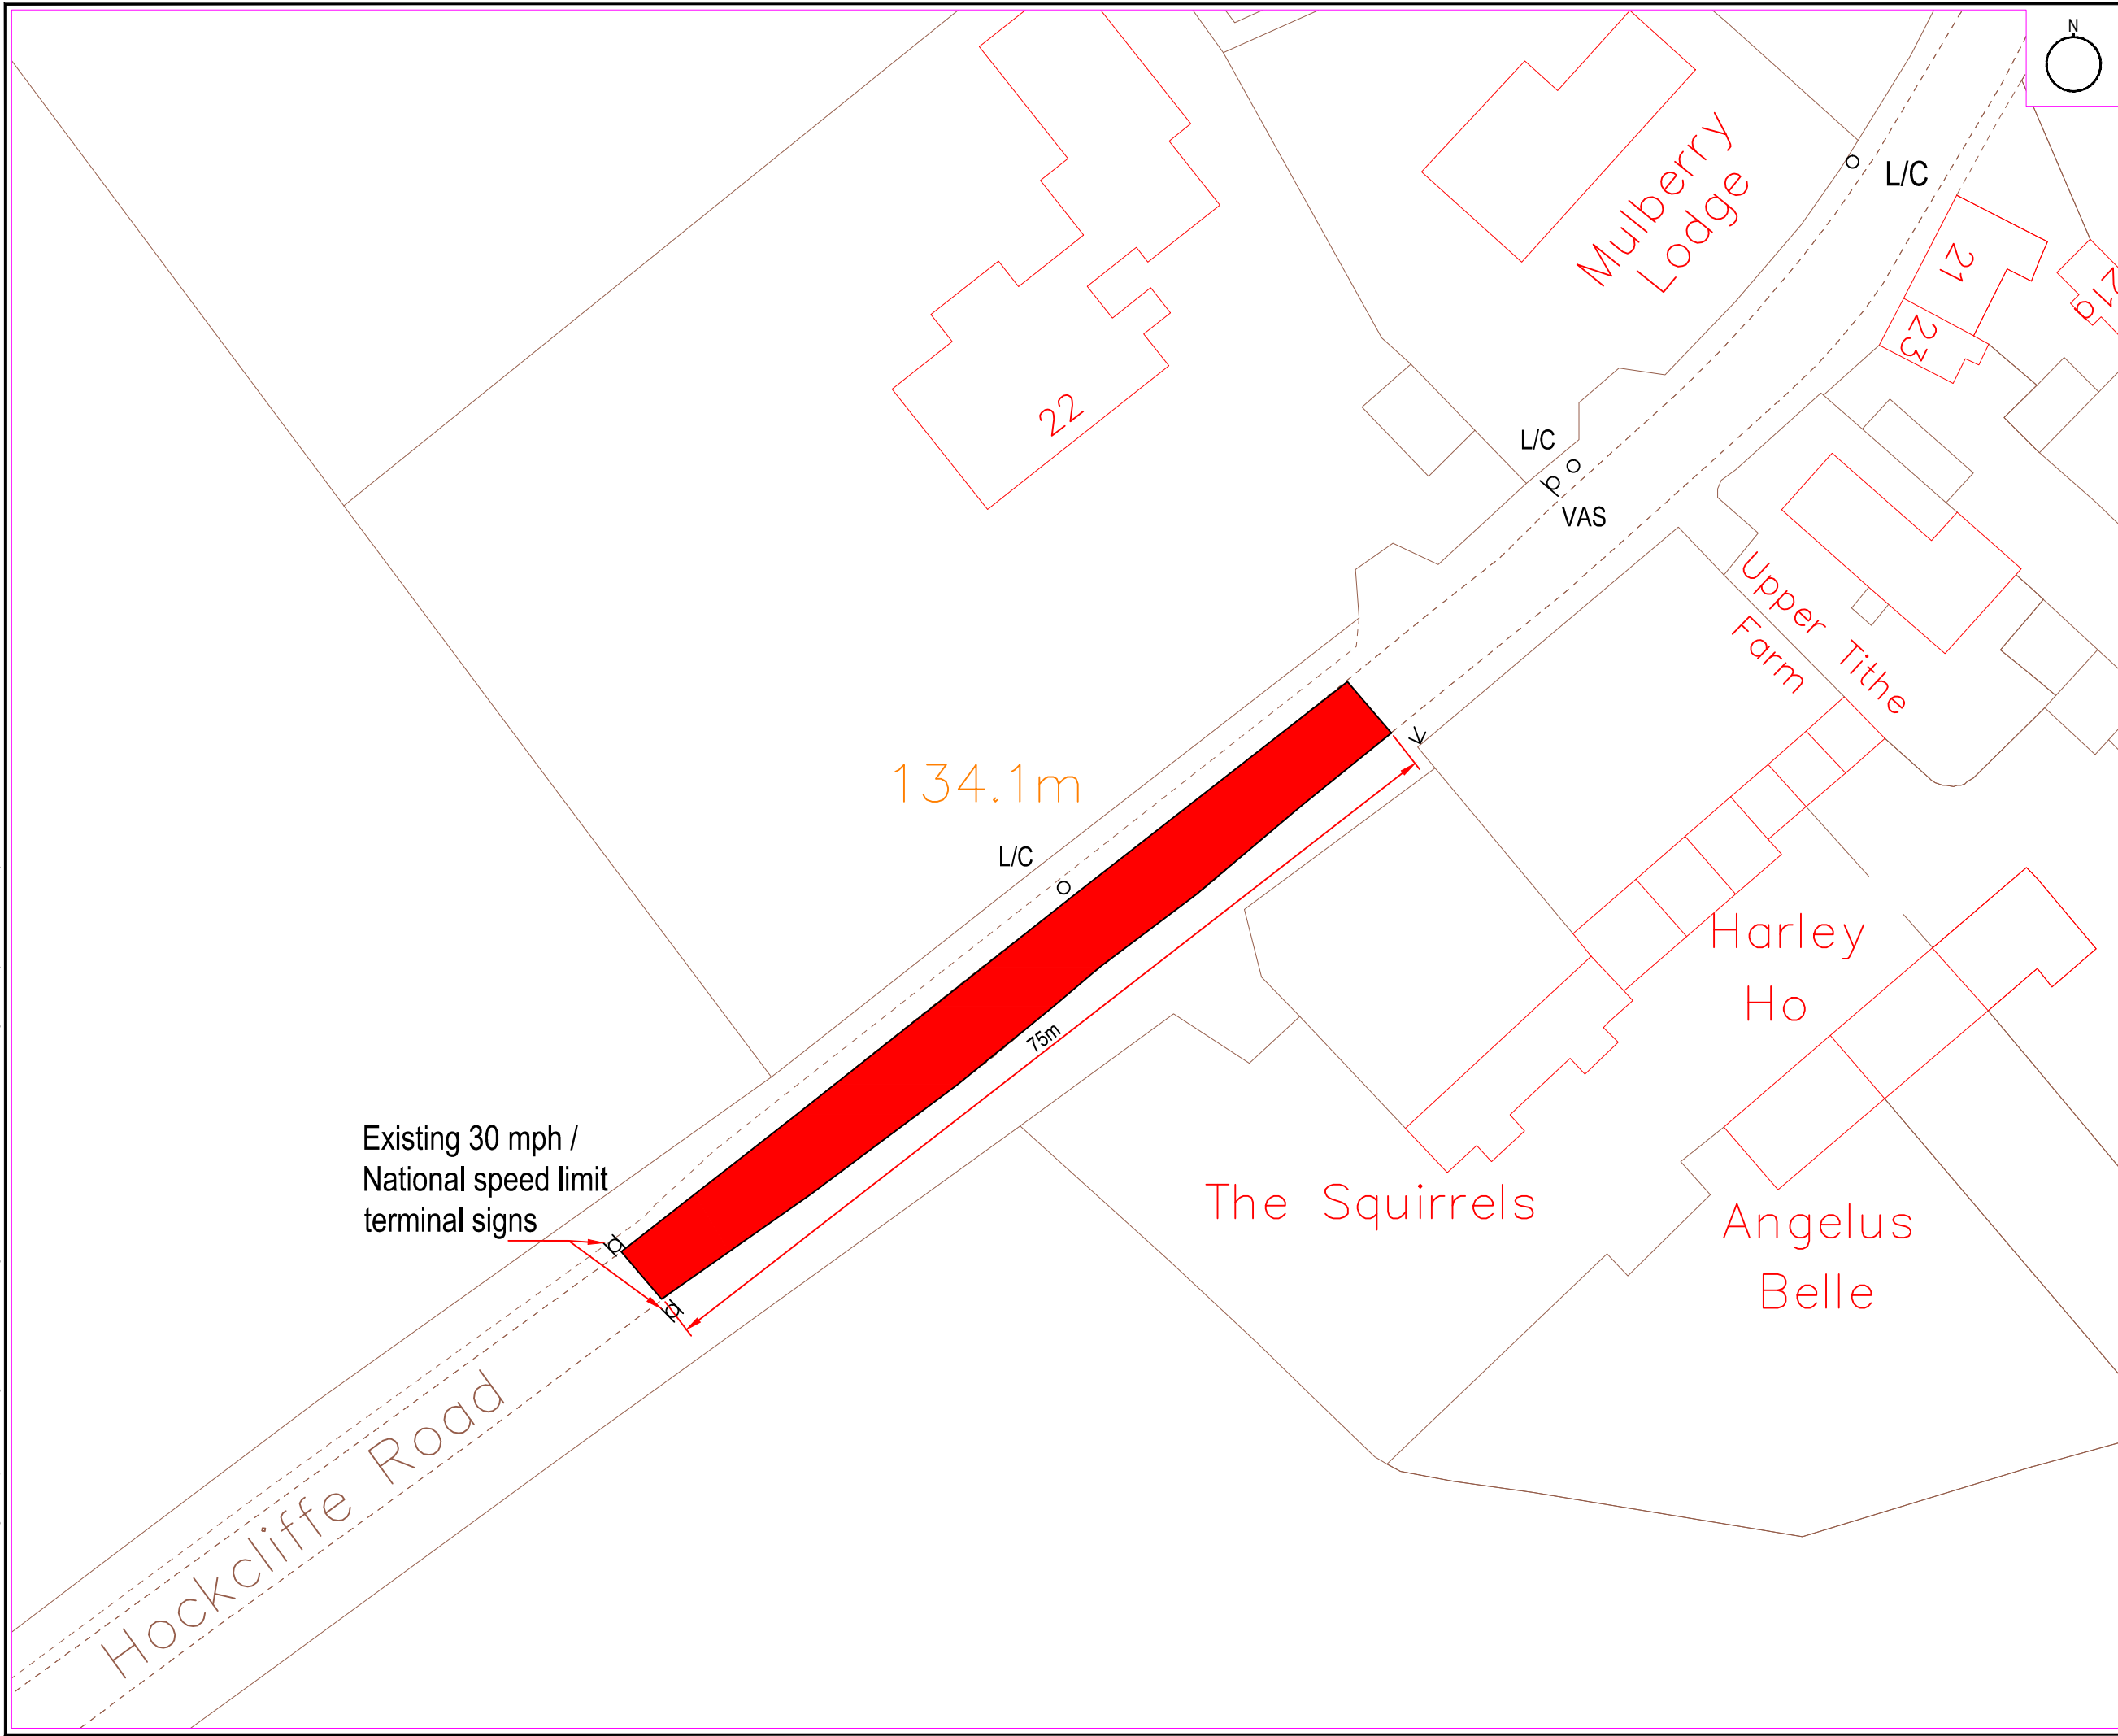

SAFETY, HEALTH AND ENVIRONMENTAL INFORMATION	
In addition to the hazards/risks normally associated with the types of work detailed on this drawing, note the following:	
CONSTRUCTION	
MAINTENANCE / CLEANING	
DECOMMISSIONING / DEMOLITION	
It is assumed that all works will be carried out by a competent contractor working, where appropriate, to an approved method statement	

KEY

- (Proposed speed limit change from existing 30mph to new 40mph)
- L/C Lighting Column
- ▽ VAS Vehicle Activated Sign

A	12/01/2018	Dimension to changed speed limit section added	SM	DK	DK
REV	REV. DATE	PURPOSE OF REVISION	DRAWN	CHKD	APPRVD
Drawn:	MH	Date:	10/01/2018		
Design:	DK	Date:	10/01/2018		
Checked:	SOJH	Date:	10/01/2018		
Approved:	SOJH	Date:	10/01/2018		



Project: Toddington Road, Tebworth

Drawing Title: Base Plan
West
Changed Speed Limit TRO

Drawing Status	Consultation	
Scale	1:500 @ A3	DO NOT SCALE
Ringway Jacobs No.		
Client No.		
Drawing Number	CBC-197925-CON-000-002	Rev A

This drawing is not to be used in whole or part other than for the intended purpose and project as defined on this drawing. Refer to the contract for full terms and conditions.