

SAFETY, HEALTH AND ENVIRONMENTAL INFORMATION	
In addition to the hazards/risks normally associated with the types of work detailed on this drawing, note the following:	
CONSTRUCTION	
MAINTENANCE / CLEANING	
DECOMMISSIONING / DEMOLITION	
It is assumed that all works will be carried out by a competent contractor working, where appropriate, to an approved method statement	

KEY	
	Proposed speed limit change from existing 30mph to new 40mph
○ TP	Telegraph Pole
○ L/C	Lighting Column
▢ VAS	Vehicle Activated Sign

A	12/01/2018	Dimension to changed speed limit section added	SM	DK	DK
REV	REV. DATE	PURPOSE OF REVISION	DRAWN	CHKD	APPRVD
Drawn:	MH		Date:	10/01/2018	
Design:	DK		Date:	10/01/2018	
Checked:	SOJH		Date:	10/01/2018	
Approved:	SOJH		Date:	10/01/2018	



Project  
Toddington Road, Tebworth

Drawing Title  
Base Plan  
East  
Changed Speed Limit TRO


Drawing Status  
Consultation

Scale  
1:1000 @ A3  
DO NOT SCALE

Client No.  
Drawing Number  
CBC-197925-CON-000-001

Rev  
A

This drawing is not to be used in whole or part other than for the intended purpose and project as defined on this drawing. Refer to the contract for full terms and conditions.

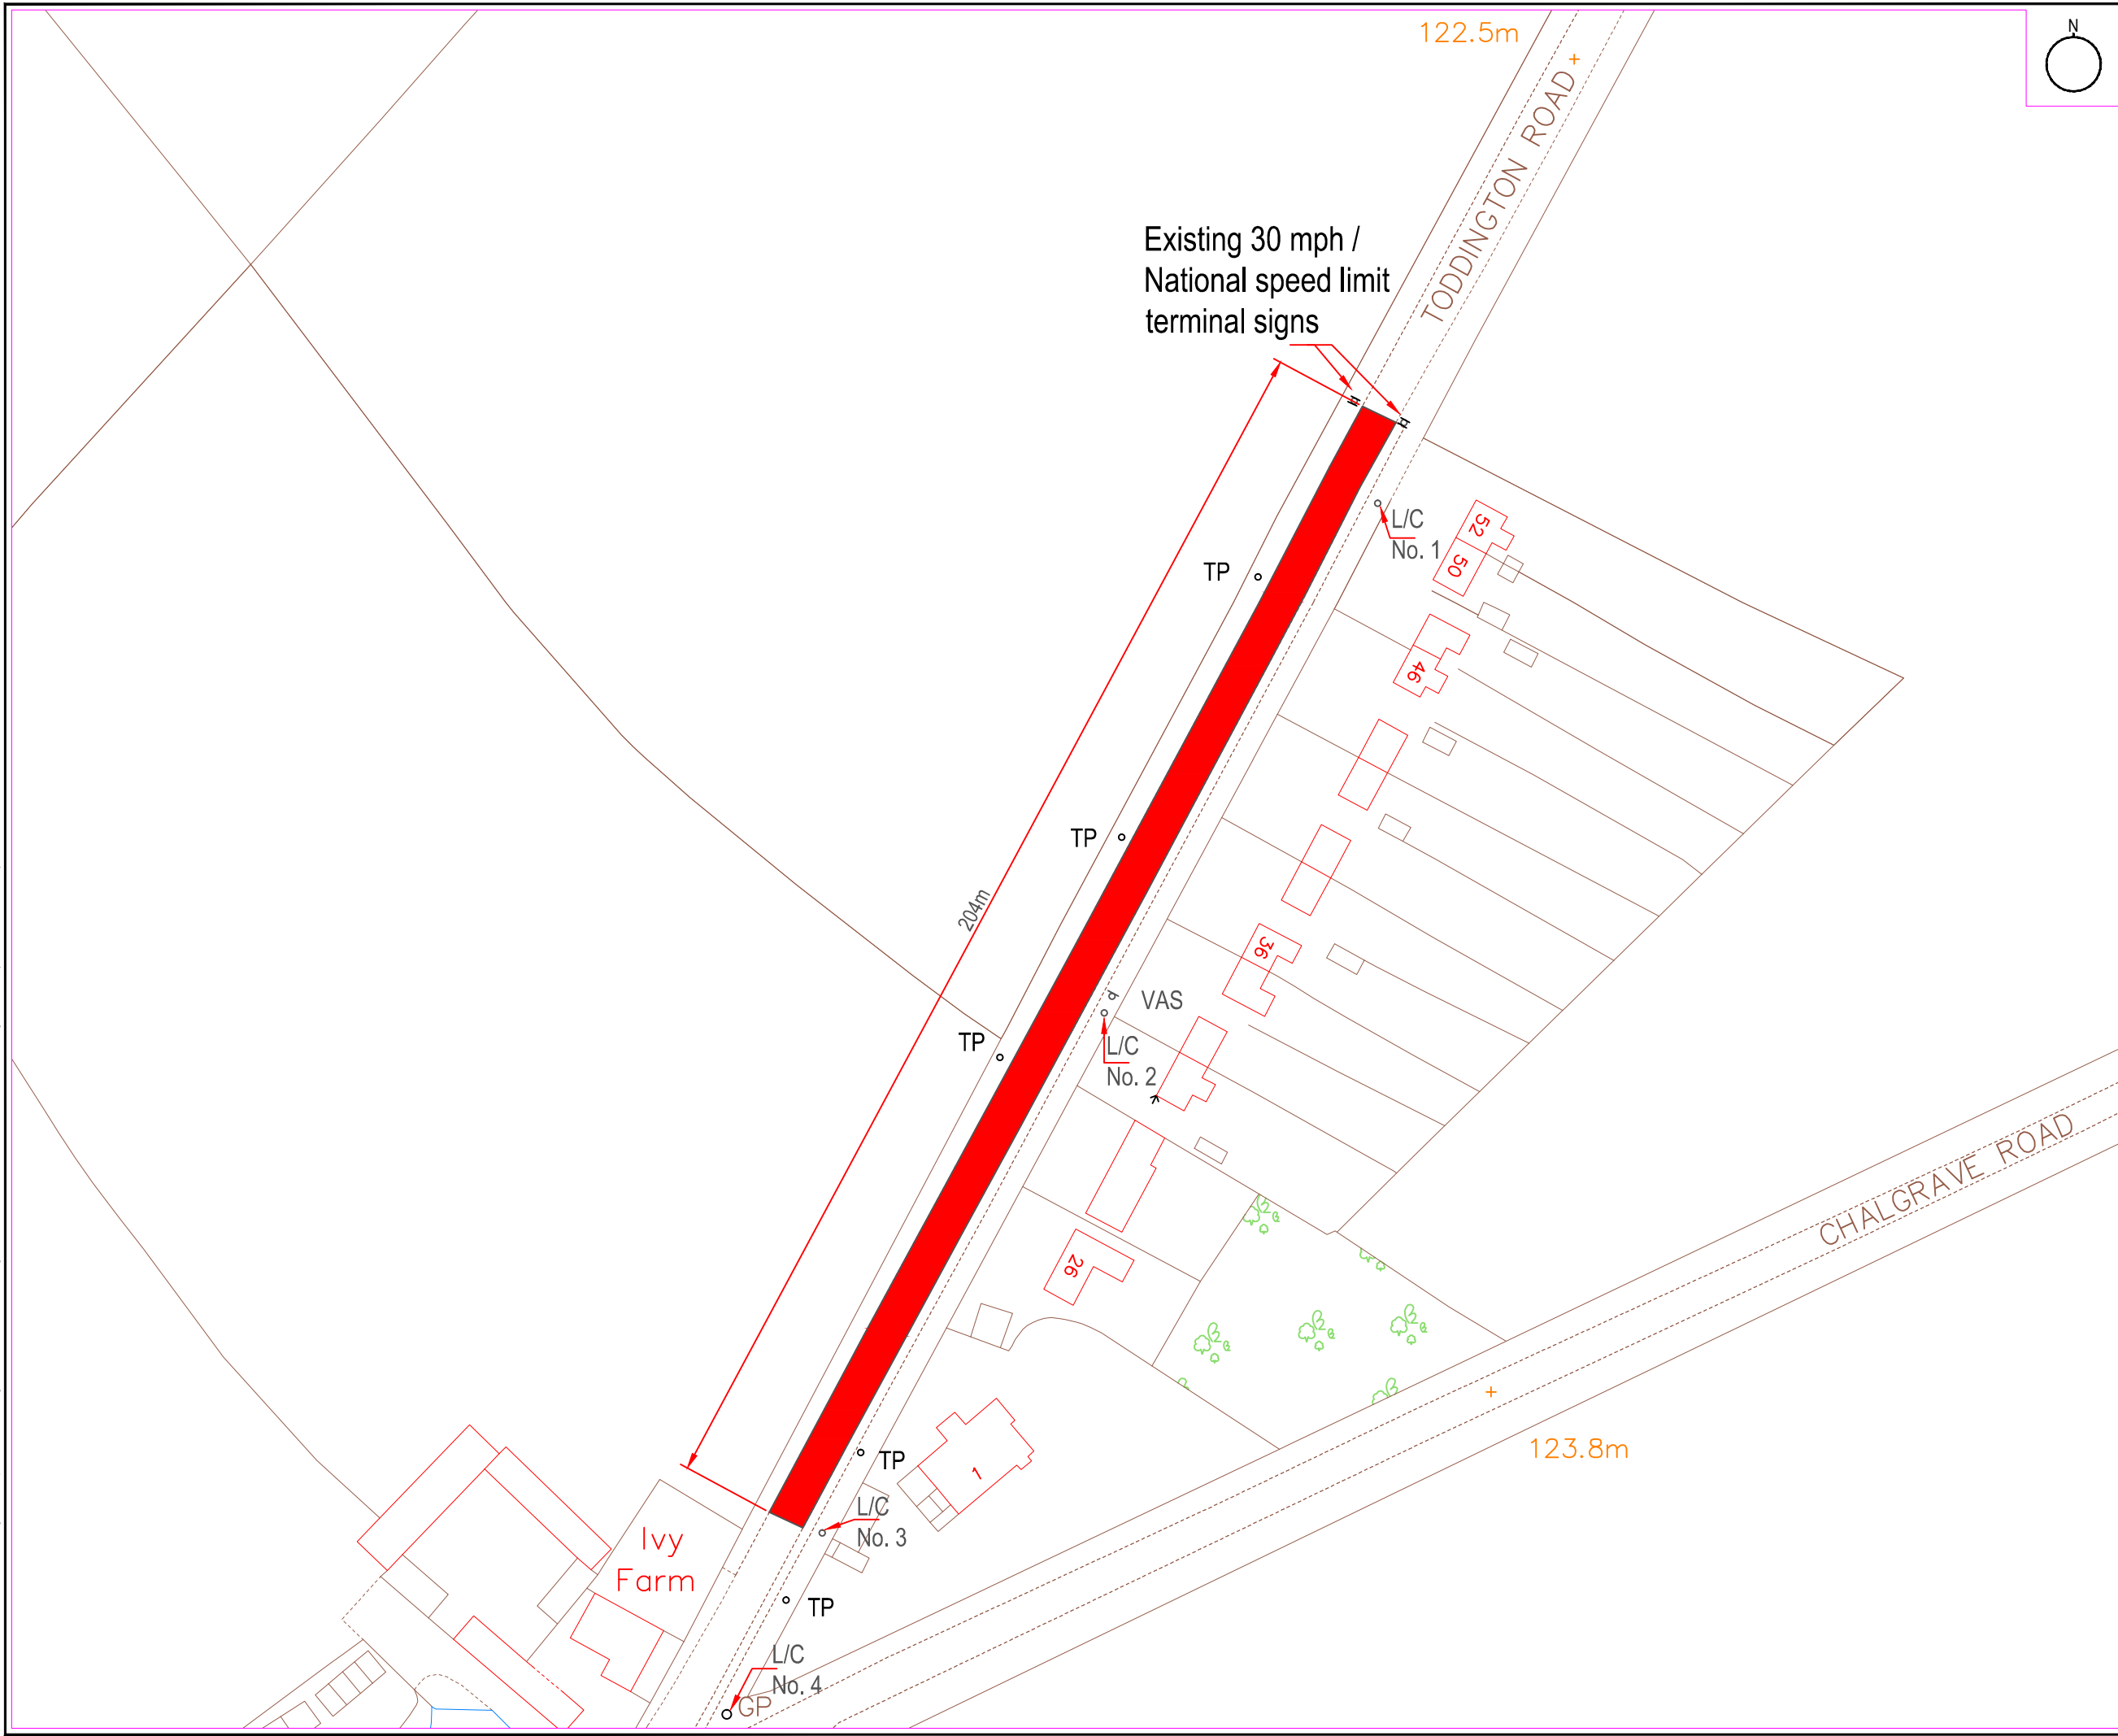

File location: P:\6 Schemes\SCHEMES 2017\B\Integrated Transport\197925 - Toddington Rd Tebworth - Detailed design\CAD\3. Work Area\CBC-197925-CON-000-001 RevA.dwg User:Daniel Kyan Time: 12 January 2018 14:59:14